
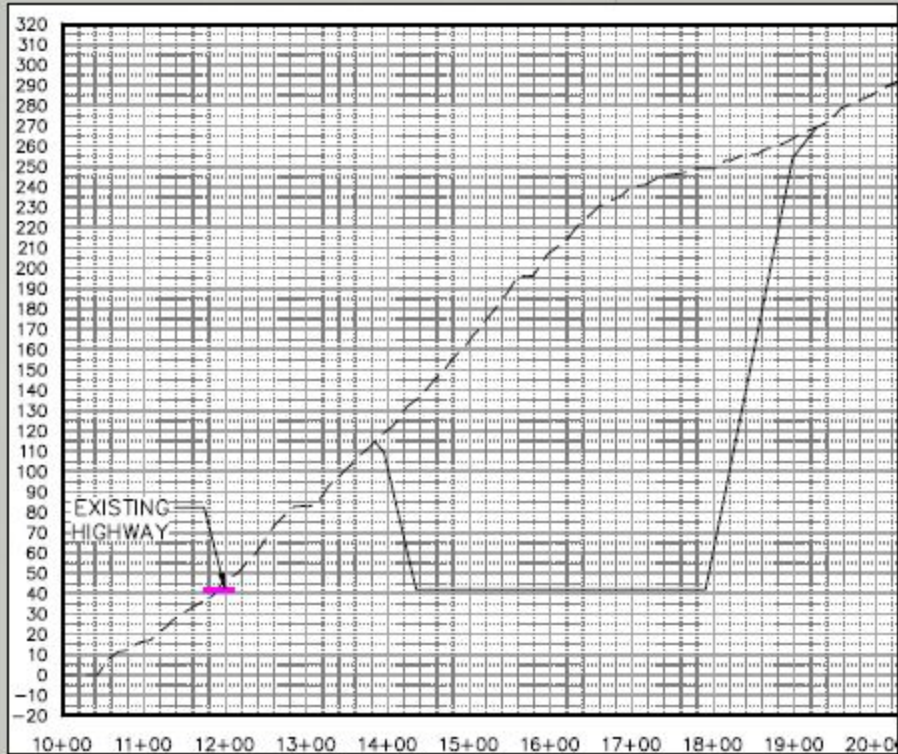


MATERIAL SITE 1 - UNEXPOSED CUT PRELIMINARY CONCEPT DESIGN

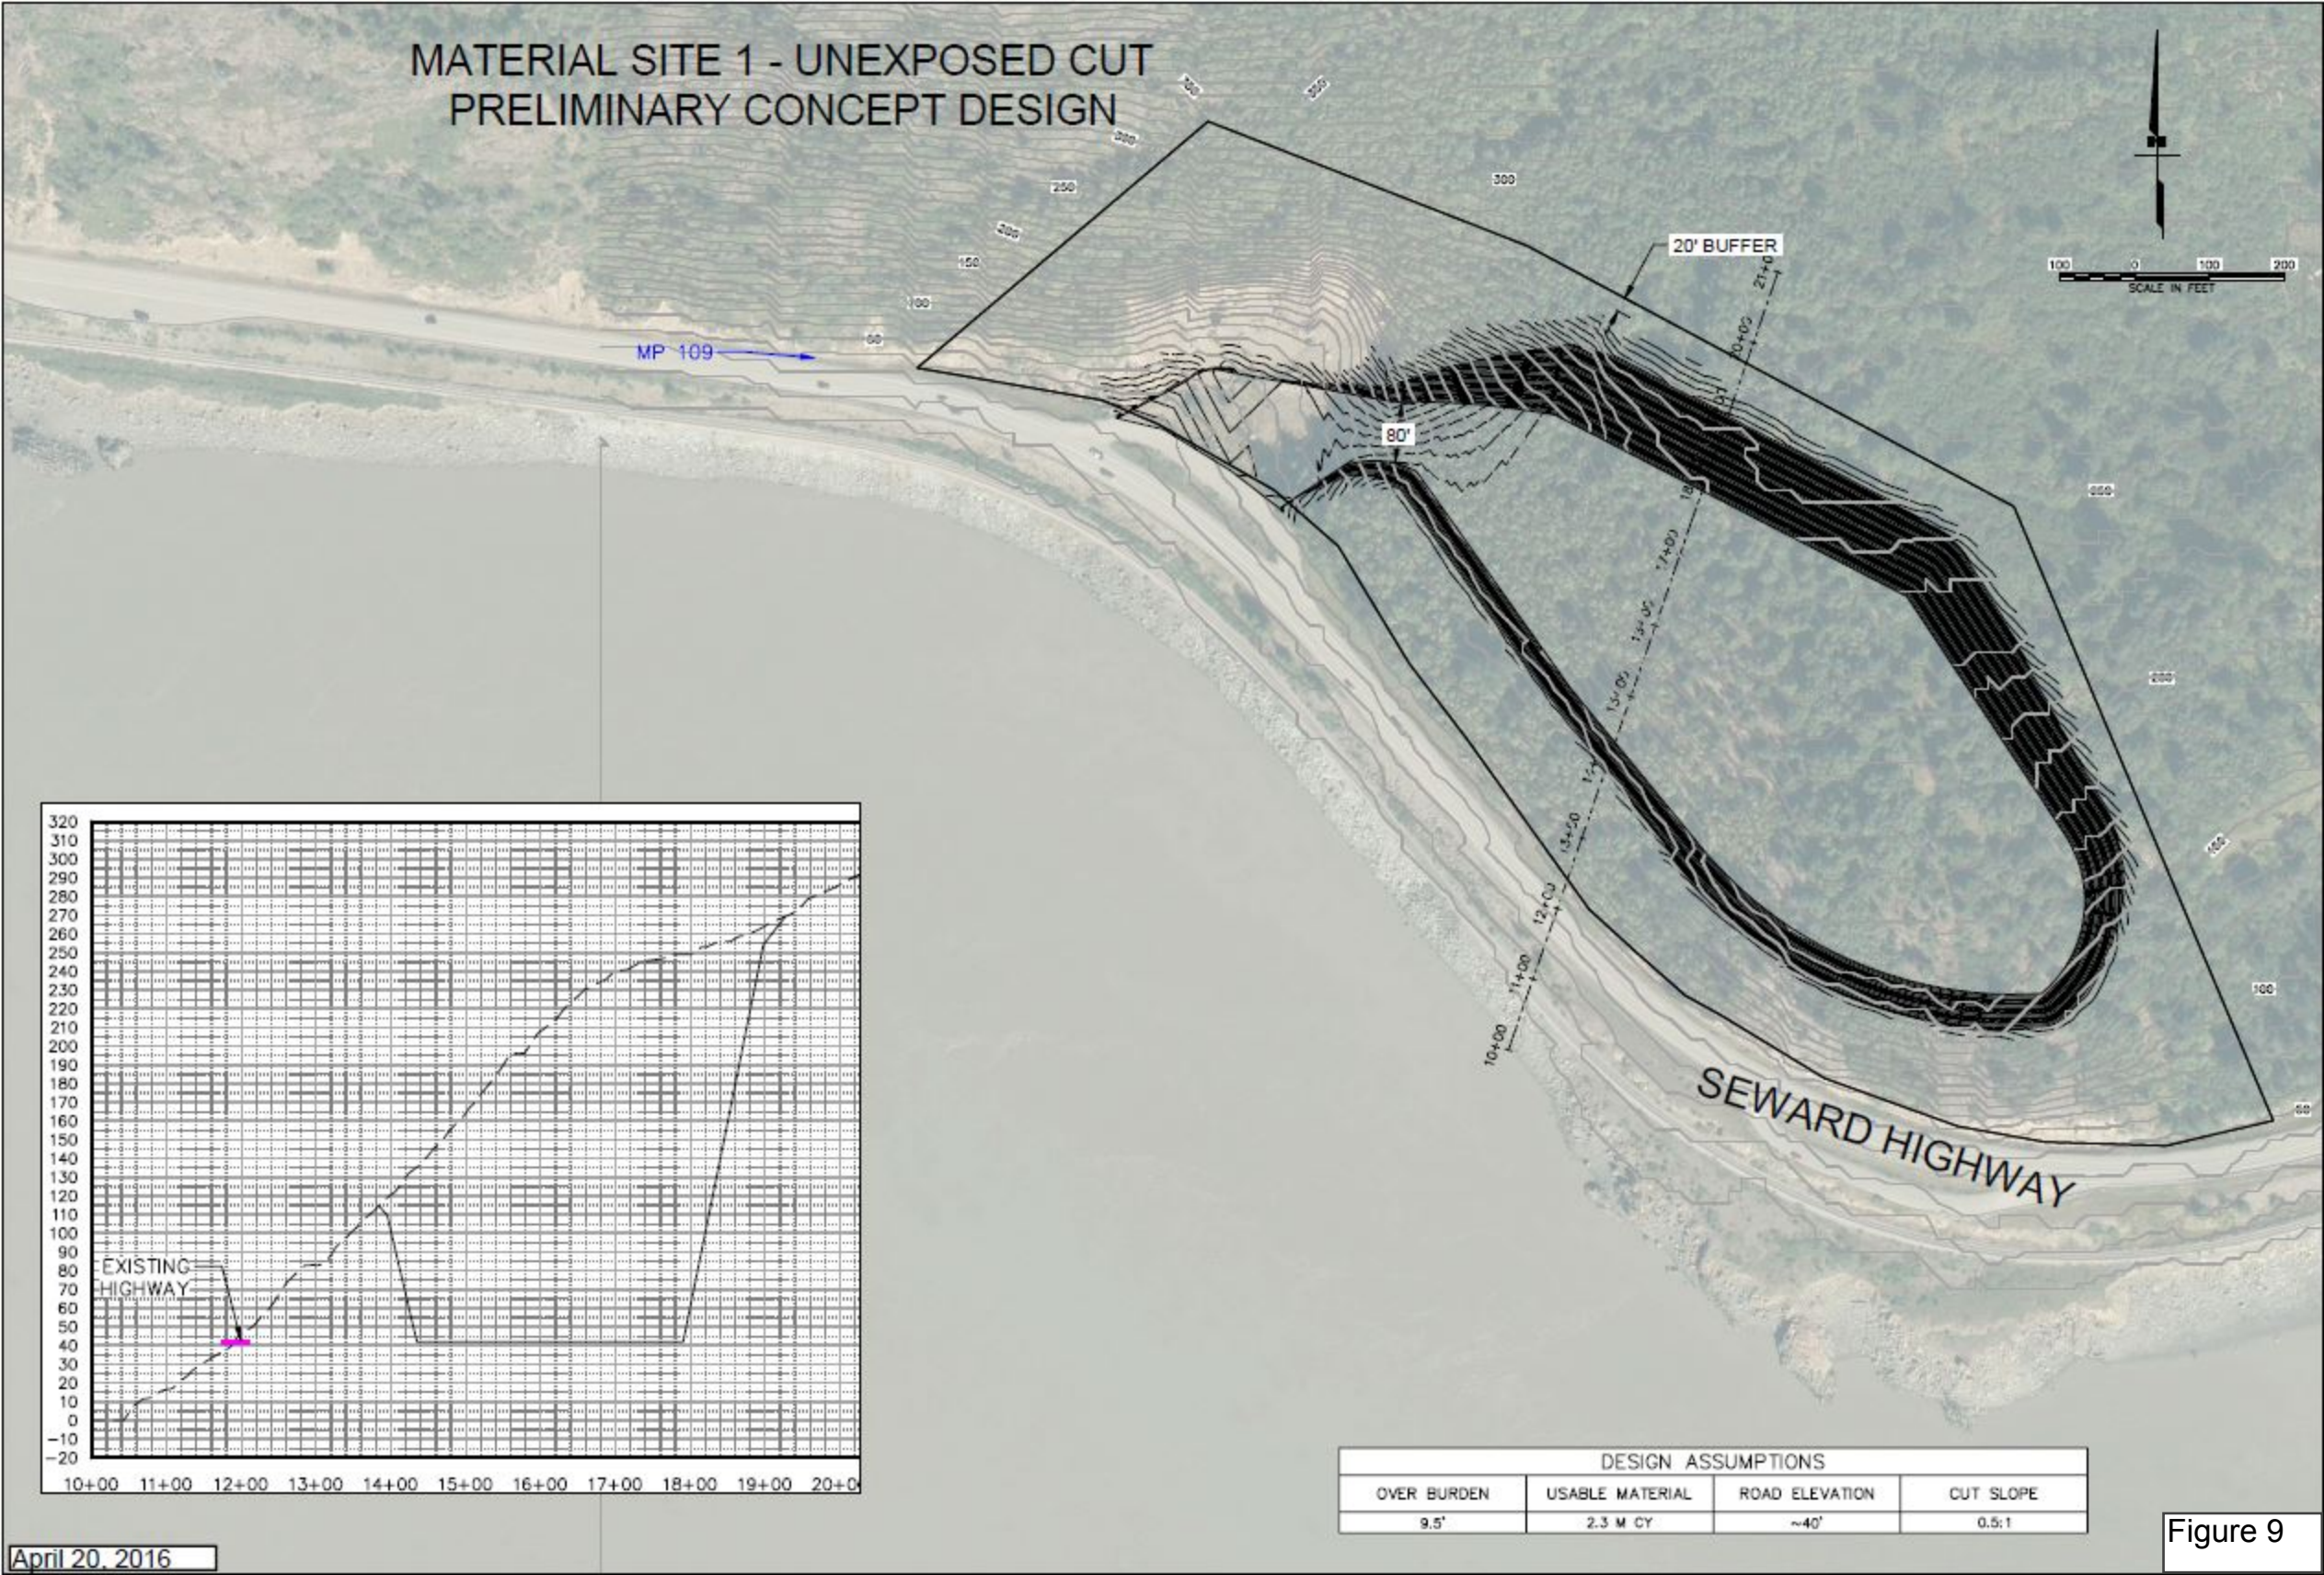

DESIGN ASSUMPTIONS			
OVER BURDEN	USABLE MATERIAL	ROAD ELEVATION	CUT SLOPE
9.5'	2.3 M CY	~40'	0.5:1